


PLAN (WITHOUT SLAB)

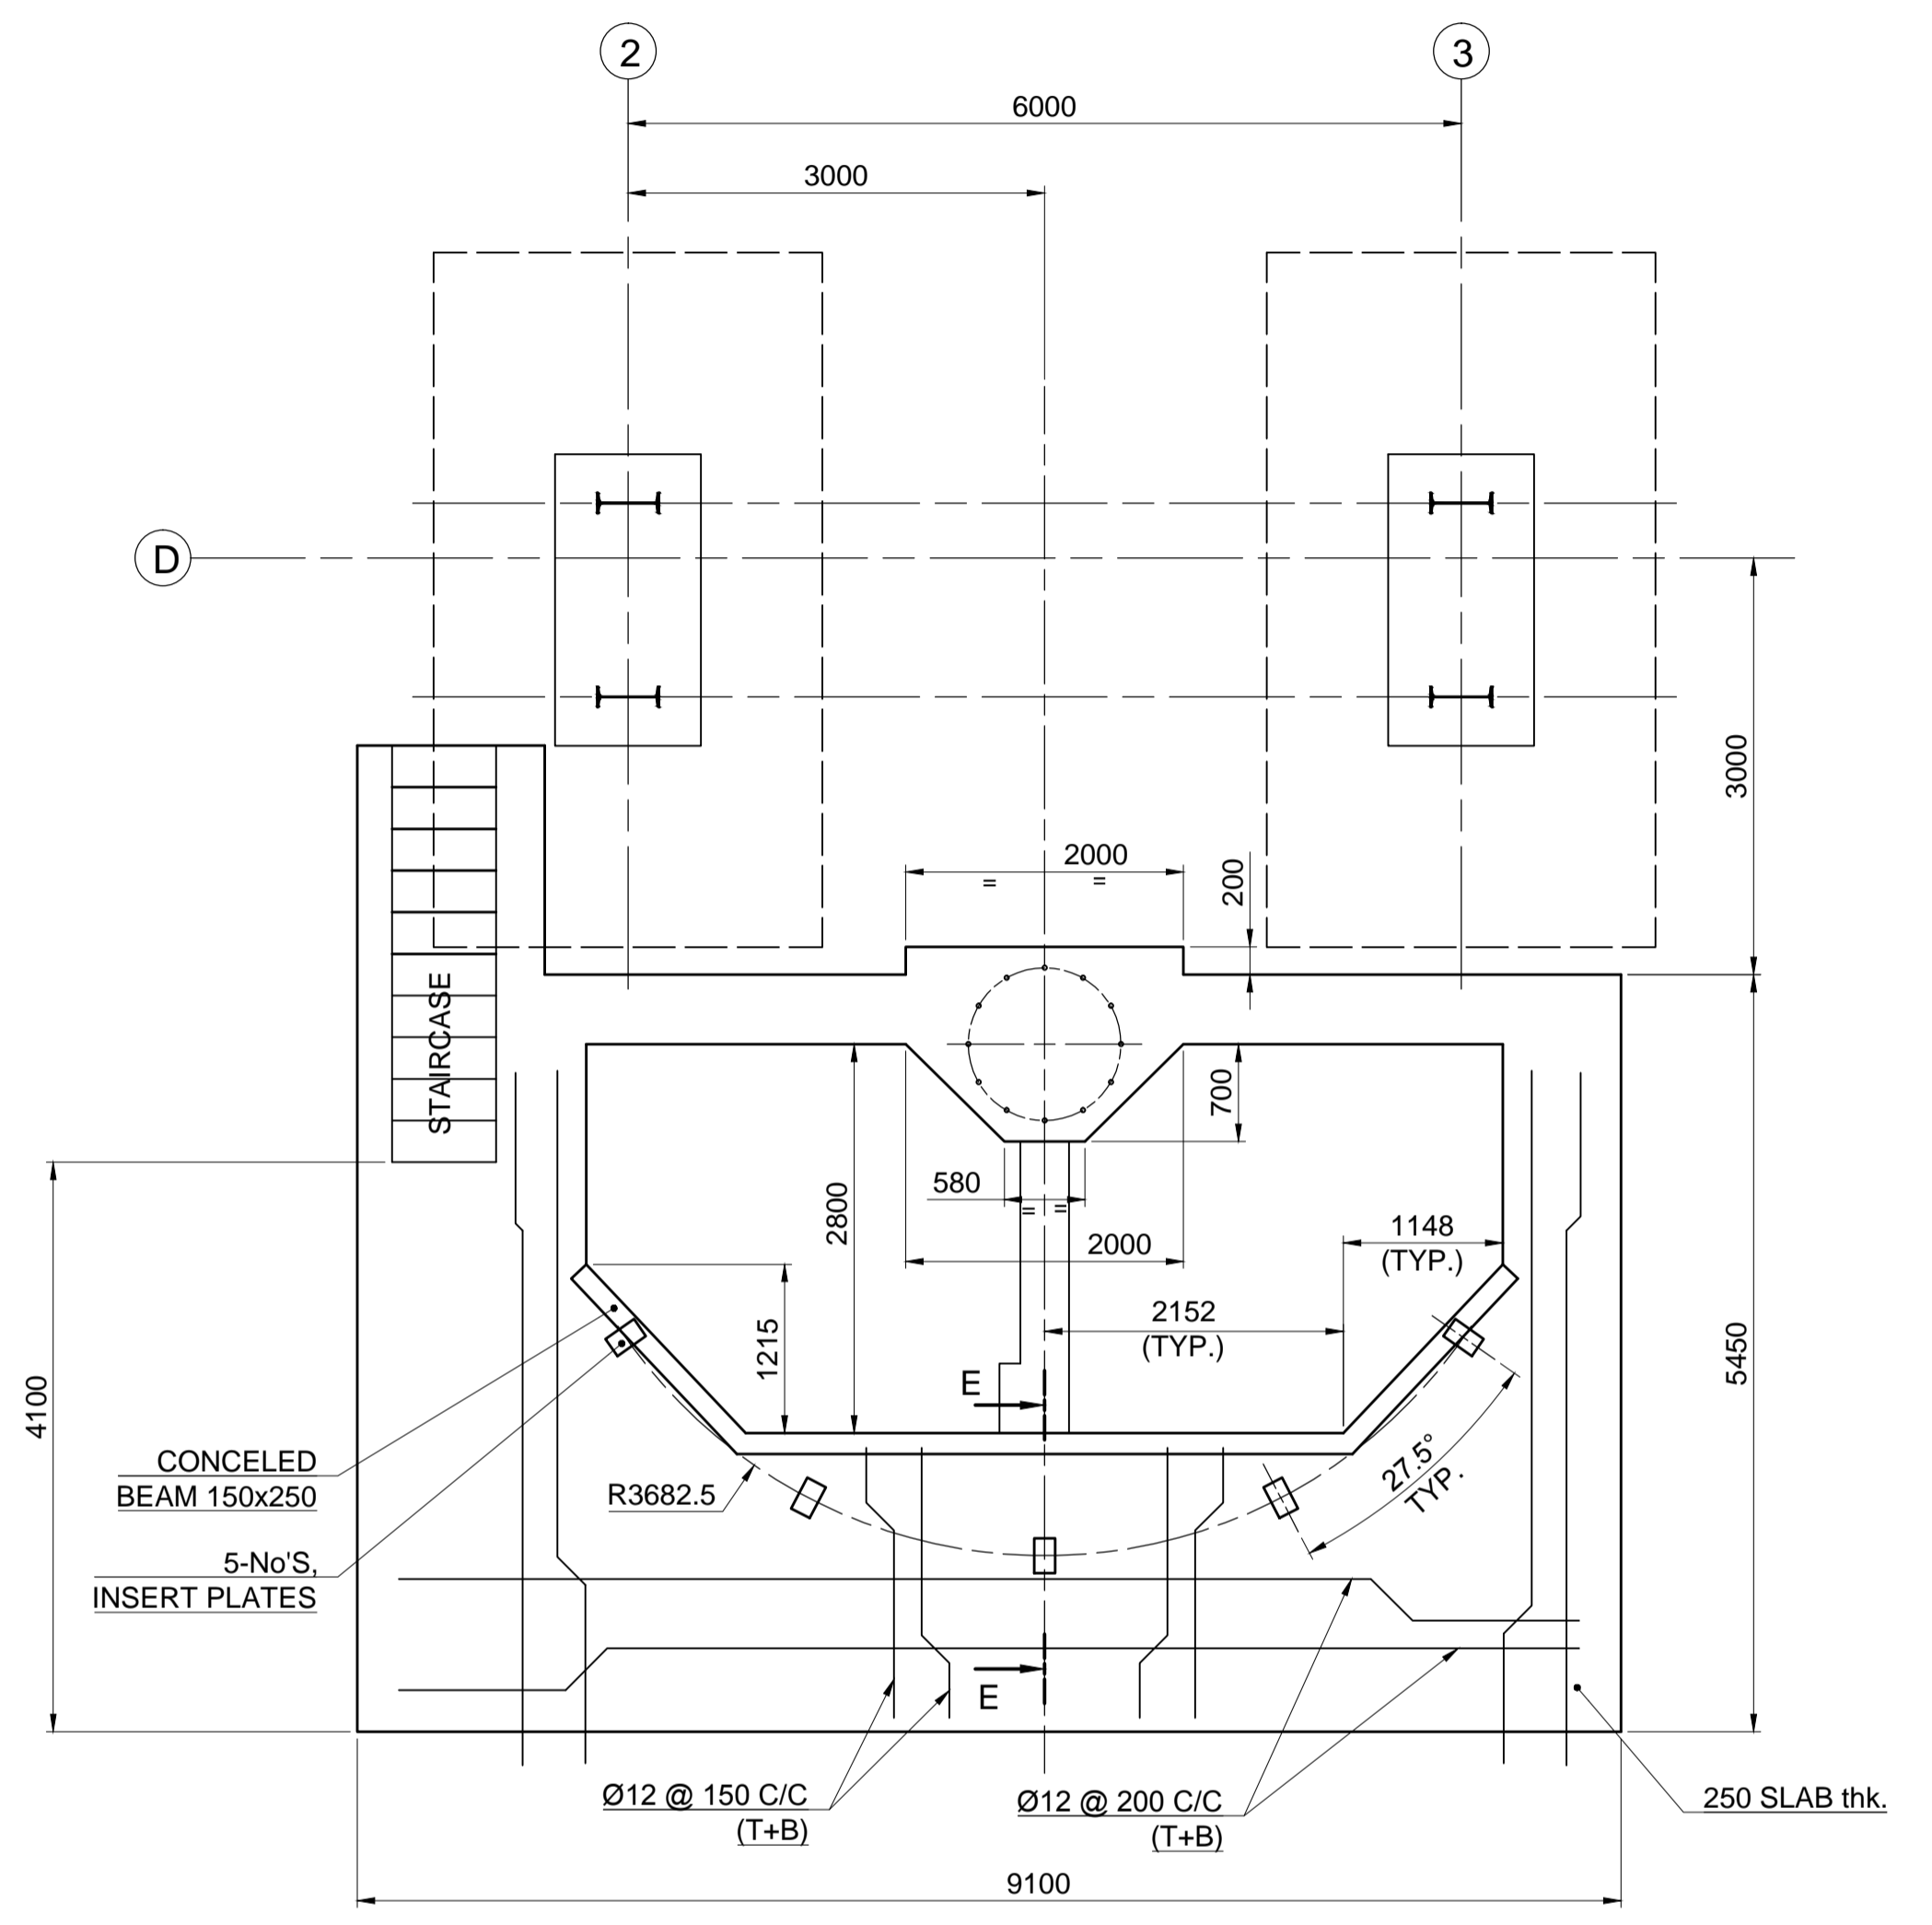

SLAB DETAILS (PLAN AT ±000 LVL.)

FOR TENDER PURPOSE ONLY

- NOTE :
- REFER SHEET 2 OF 2 FOR SECTIONAL DETAILS.
  - RISE 200 & TREAD 300 FOR STAIRCASE.









THIS IS THE PROPERTY OF M/s MISHRA DHATU NIGAM LTD. AND SHOULD NOT BE GIVEN OR HANDED OVER OR DIVULGED TO ANY OTHER PERSON WITH OUT THE EXPRESS PERMISSION OF THE COMPANY IN WRITING. THE MATTER GIVEN ON THIS DRAWING IS TO BE TREATED AS STRICTLY CONFIDENTIAL.

- NOTE:
- ALL DIMENSIONS ARE IN mm. UNLESS OTHERWISE SPECIFIED.
  - REMOVE BURRS & SHARP CORNERS.
  - FREE MEASURE TOLERANCE SHOULD BE AS PER MEDIUM IS:2102-1969 UNLESS OTHERWISE SPECIFIED.
  - FOLLOW RELEVANT INDIAN STANDARDS FOR MANUFACTURE
  - DO NOT SCALE DRAWING.
  - ASK IF IN DOUBT.

Sl.No.	DRG. No.	DESCRIPTION	MATERIAL	No. OFF	PER PERCENT	TOTAL WEIGHT	REMARKS
EQPT. : 20T ESR FURNACE (MIDHANI)		DEPT. : MELT SHOP - I		TOTAL Wt. kg			
W.O.No. : 12 - 1 - 133							
DESIGNED	NAME	DATE					
DRN	ASP	10/04/14					
CHD/COMP							
APPROVED							
FINISH : IF NOT SHOWN		SURFACE FINISH IN mm AS PER IS:696 - 1972					
SCALE - 1 : 50		TITLE				DRG. No.	
		REINFORCEMENT DETAILS				M04P100 - 01 - 02 - A1	
		(FOR 20T ESR FURNACE)				SHEET 1 OF 2	



No.	ZONE	DATE	W.O.No.	REMARKS	BY	APPD	DRG. No.	DESCRIPTION
REVISION								
REFERENCE DRAWINGS								

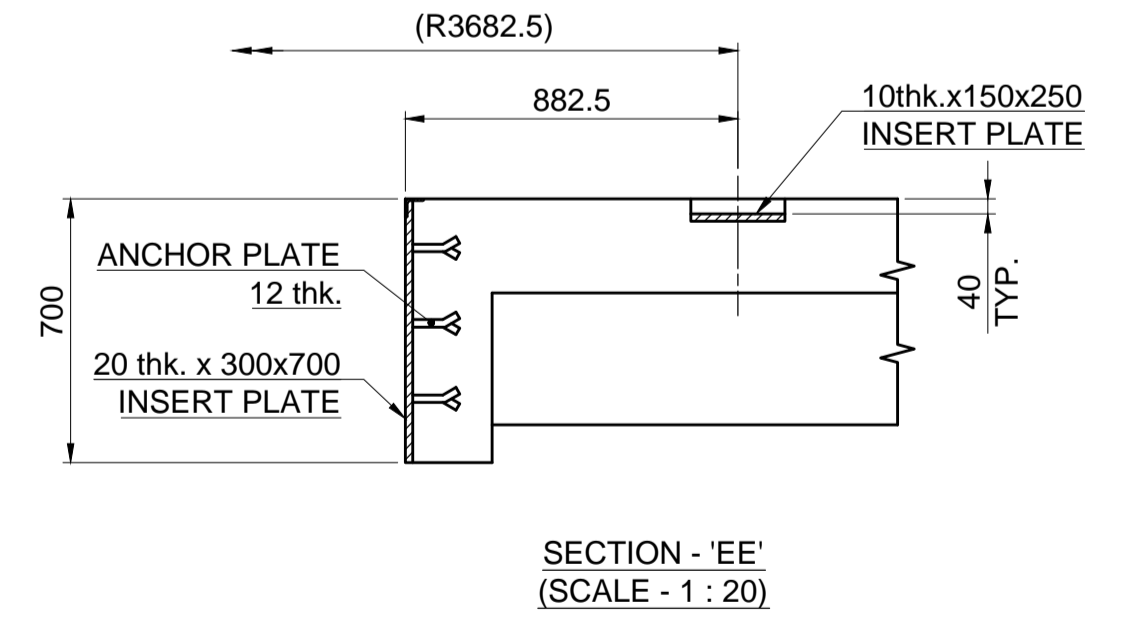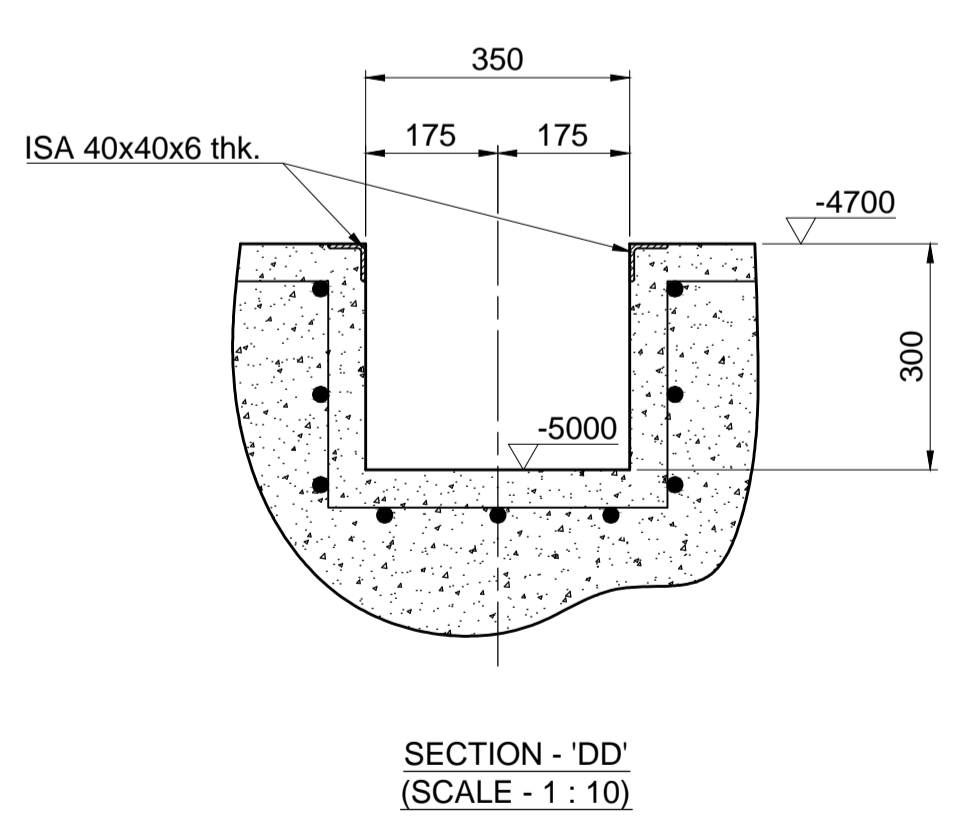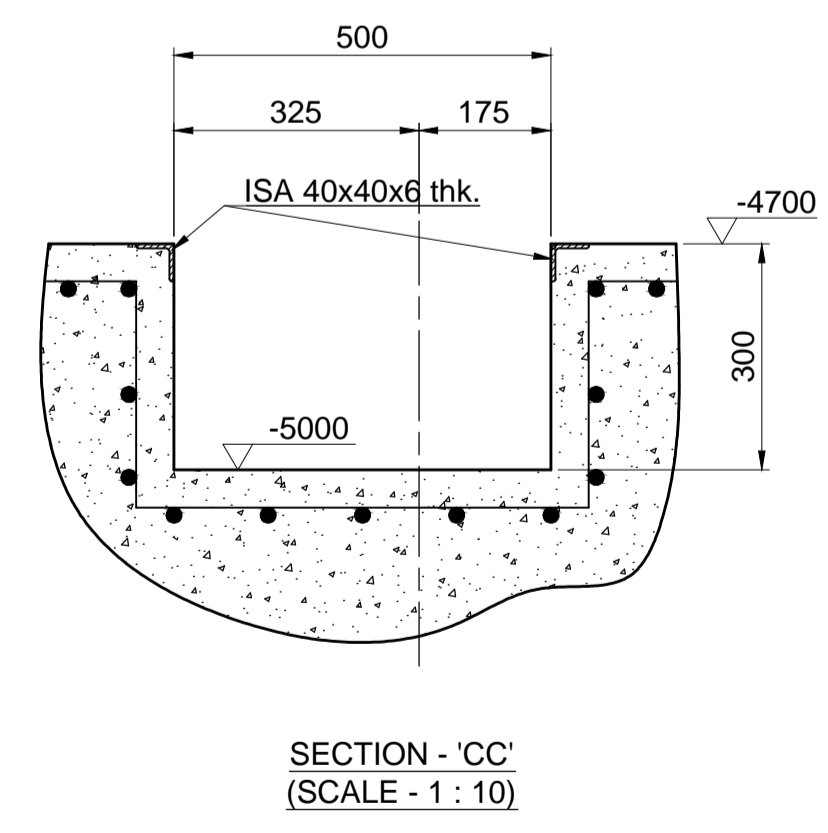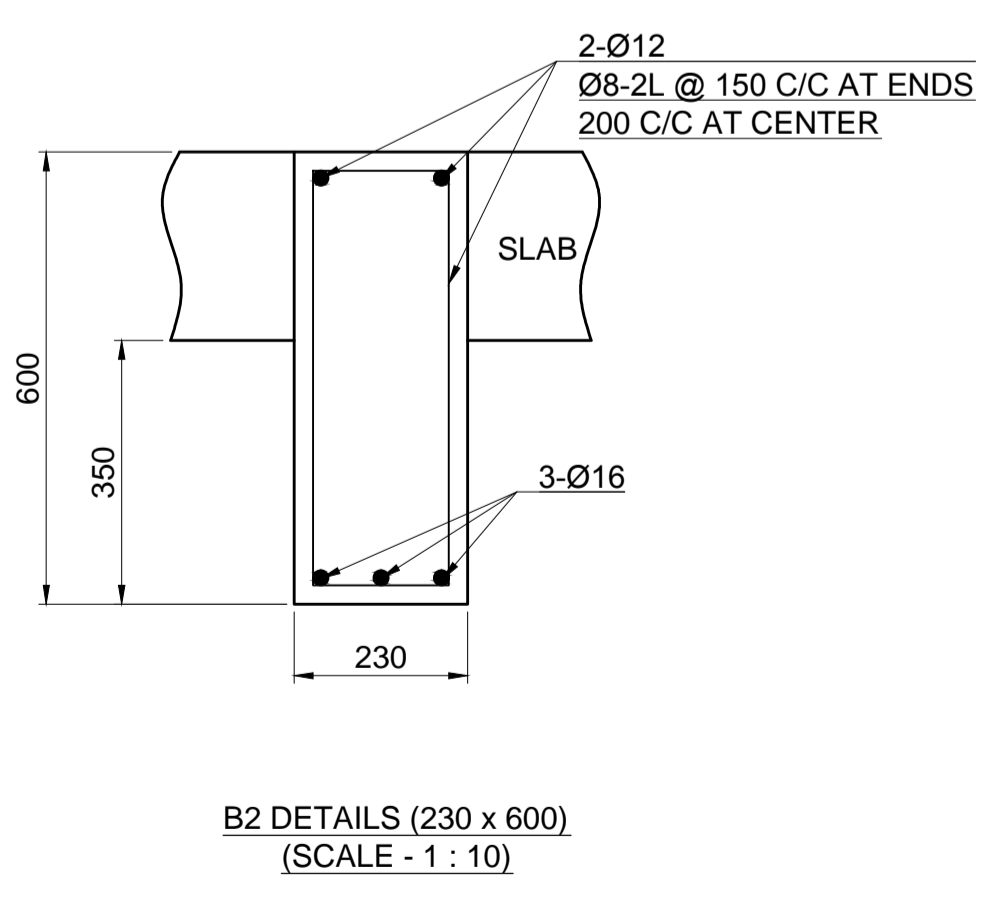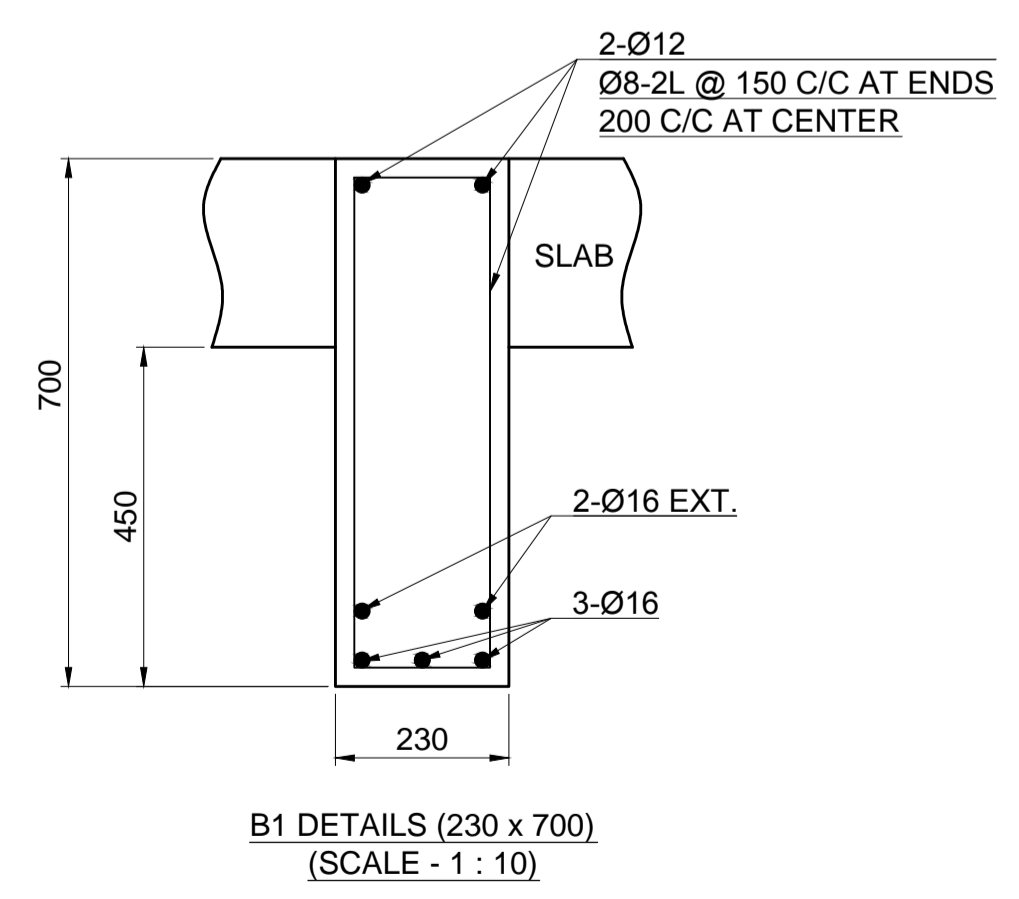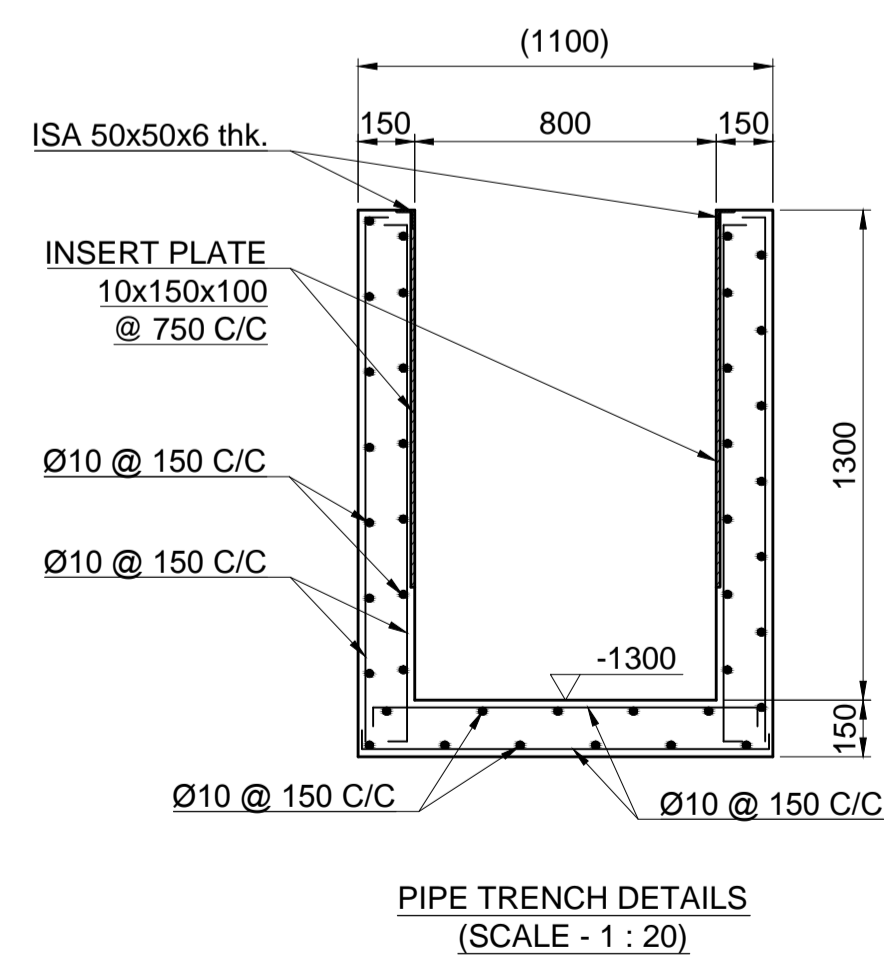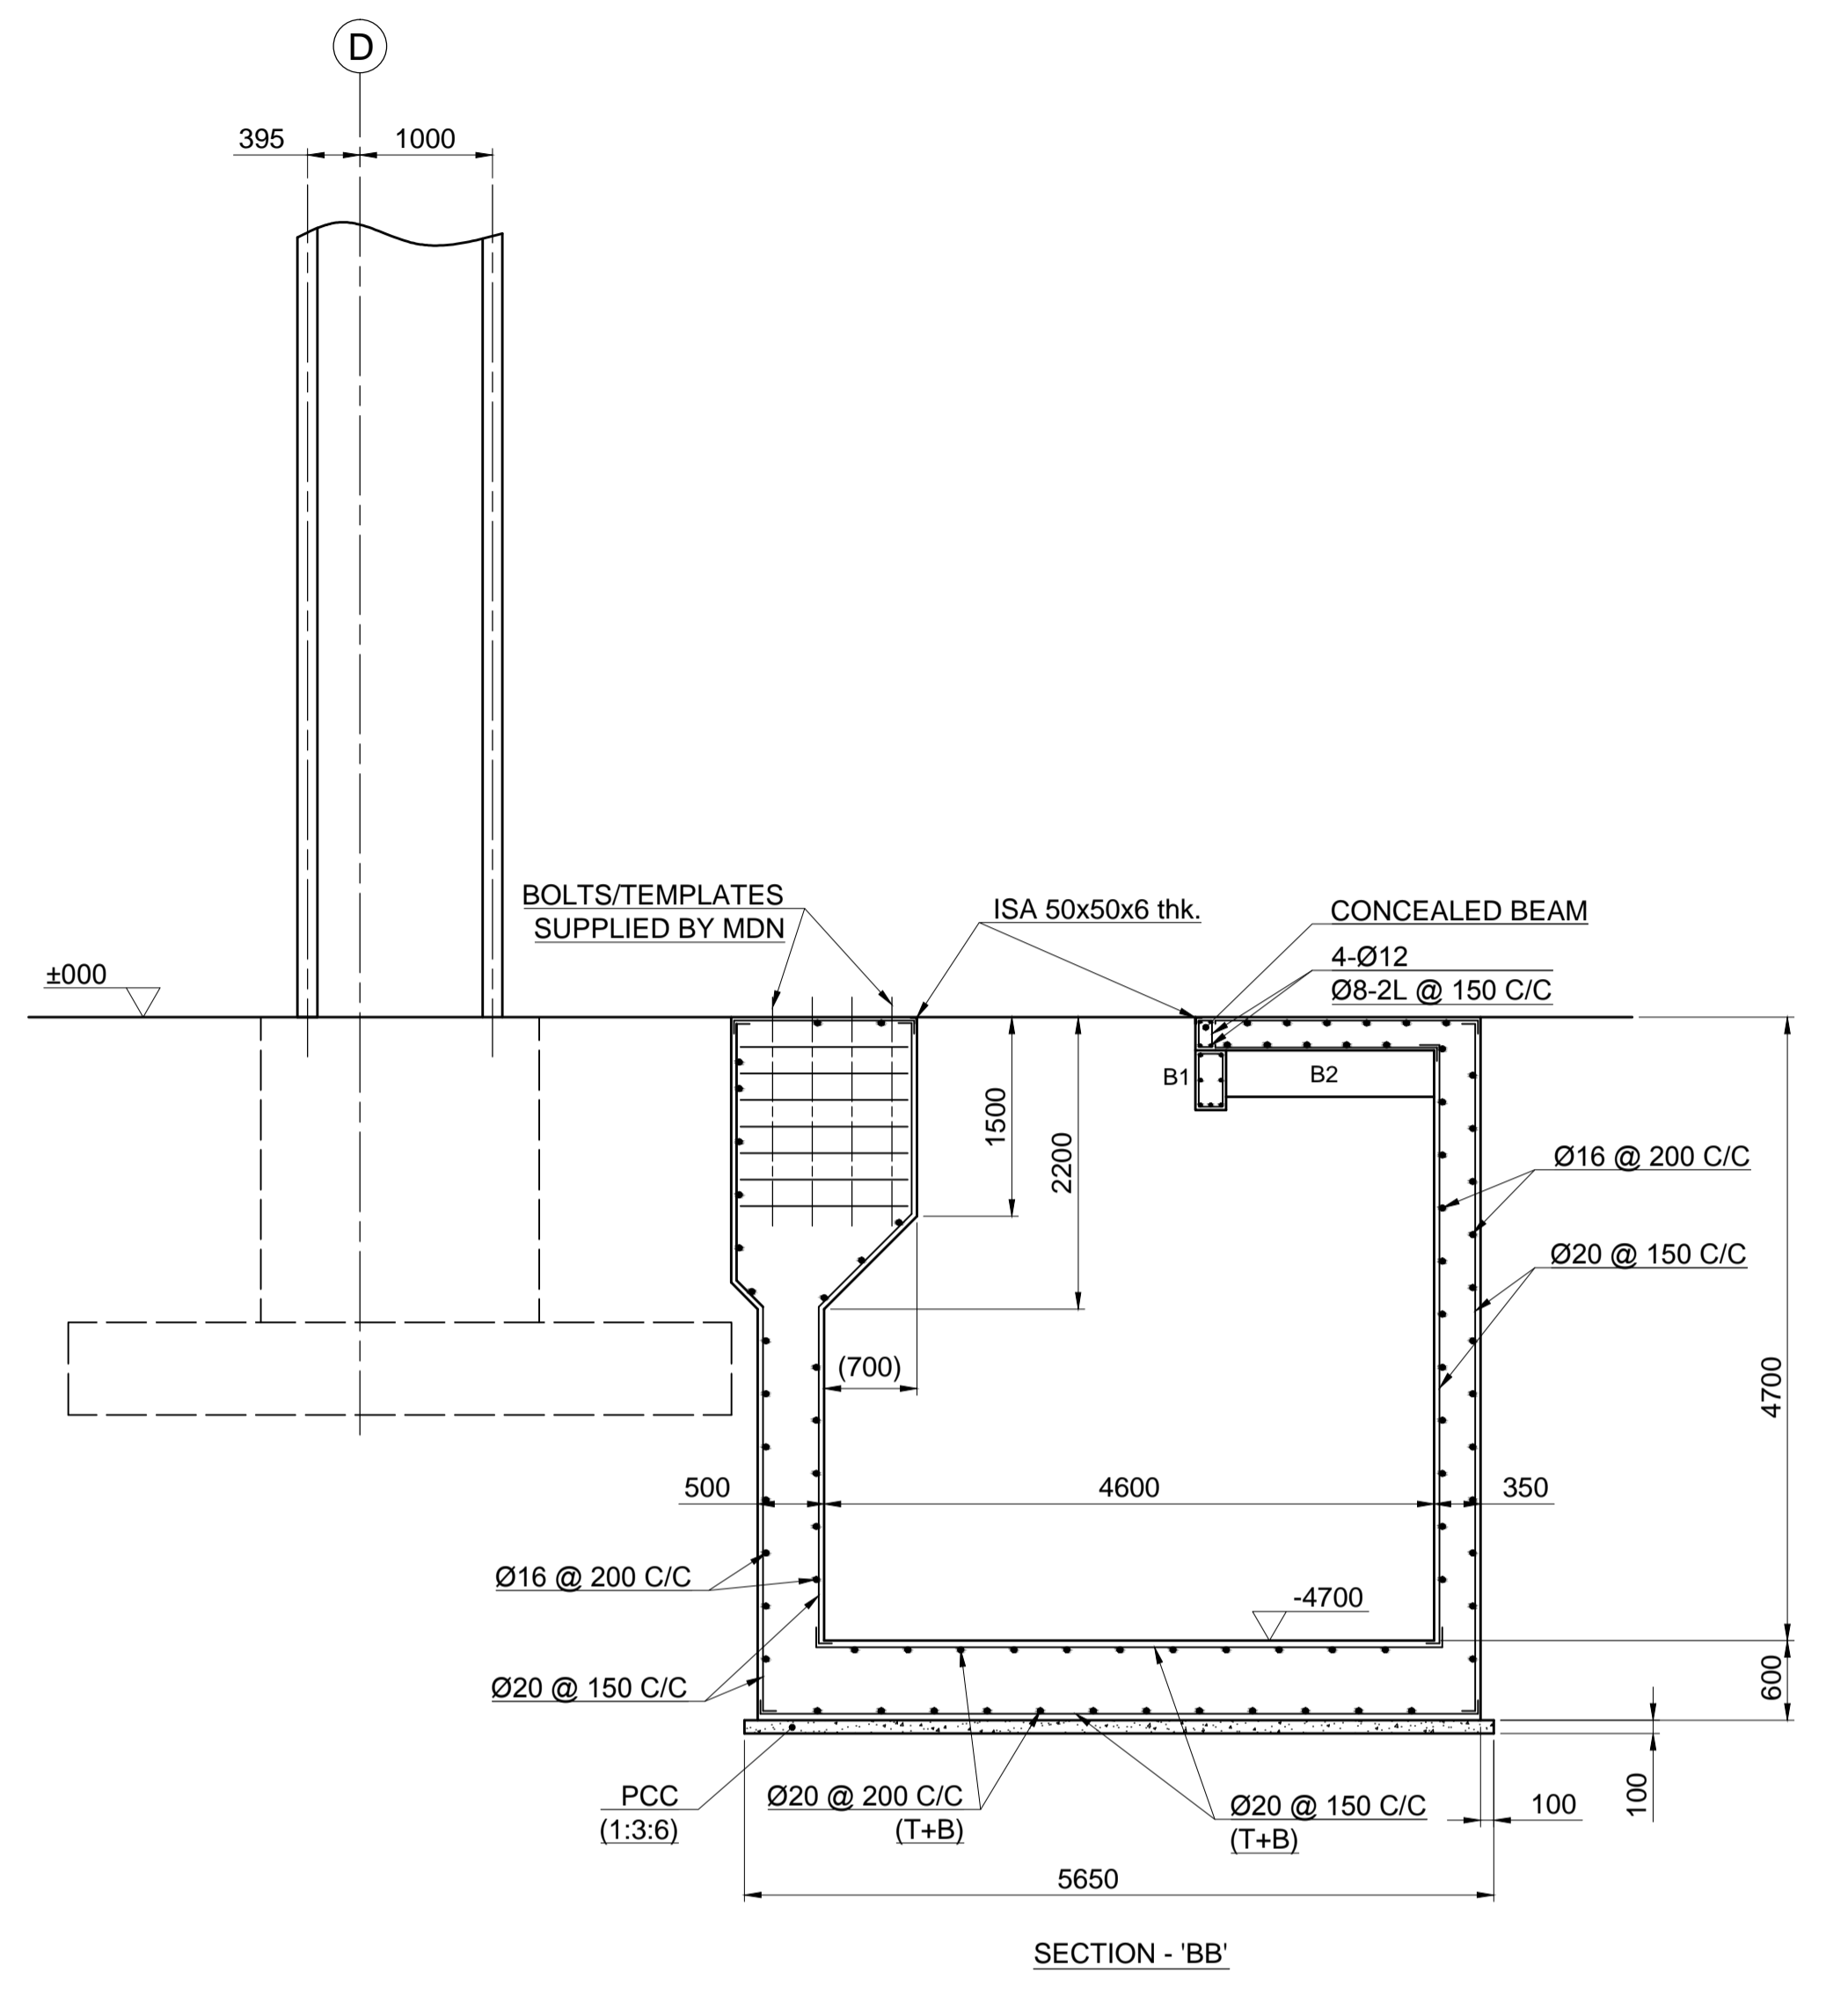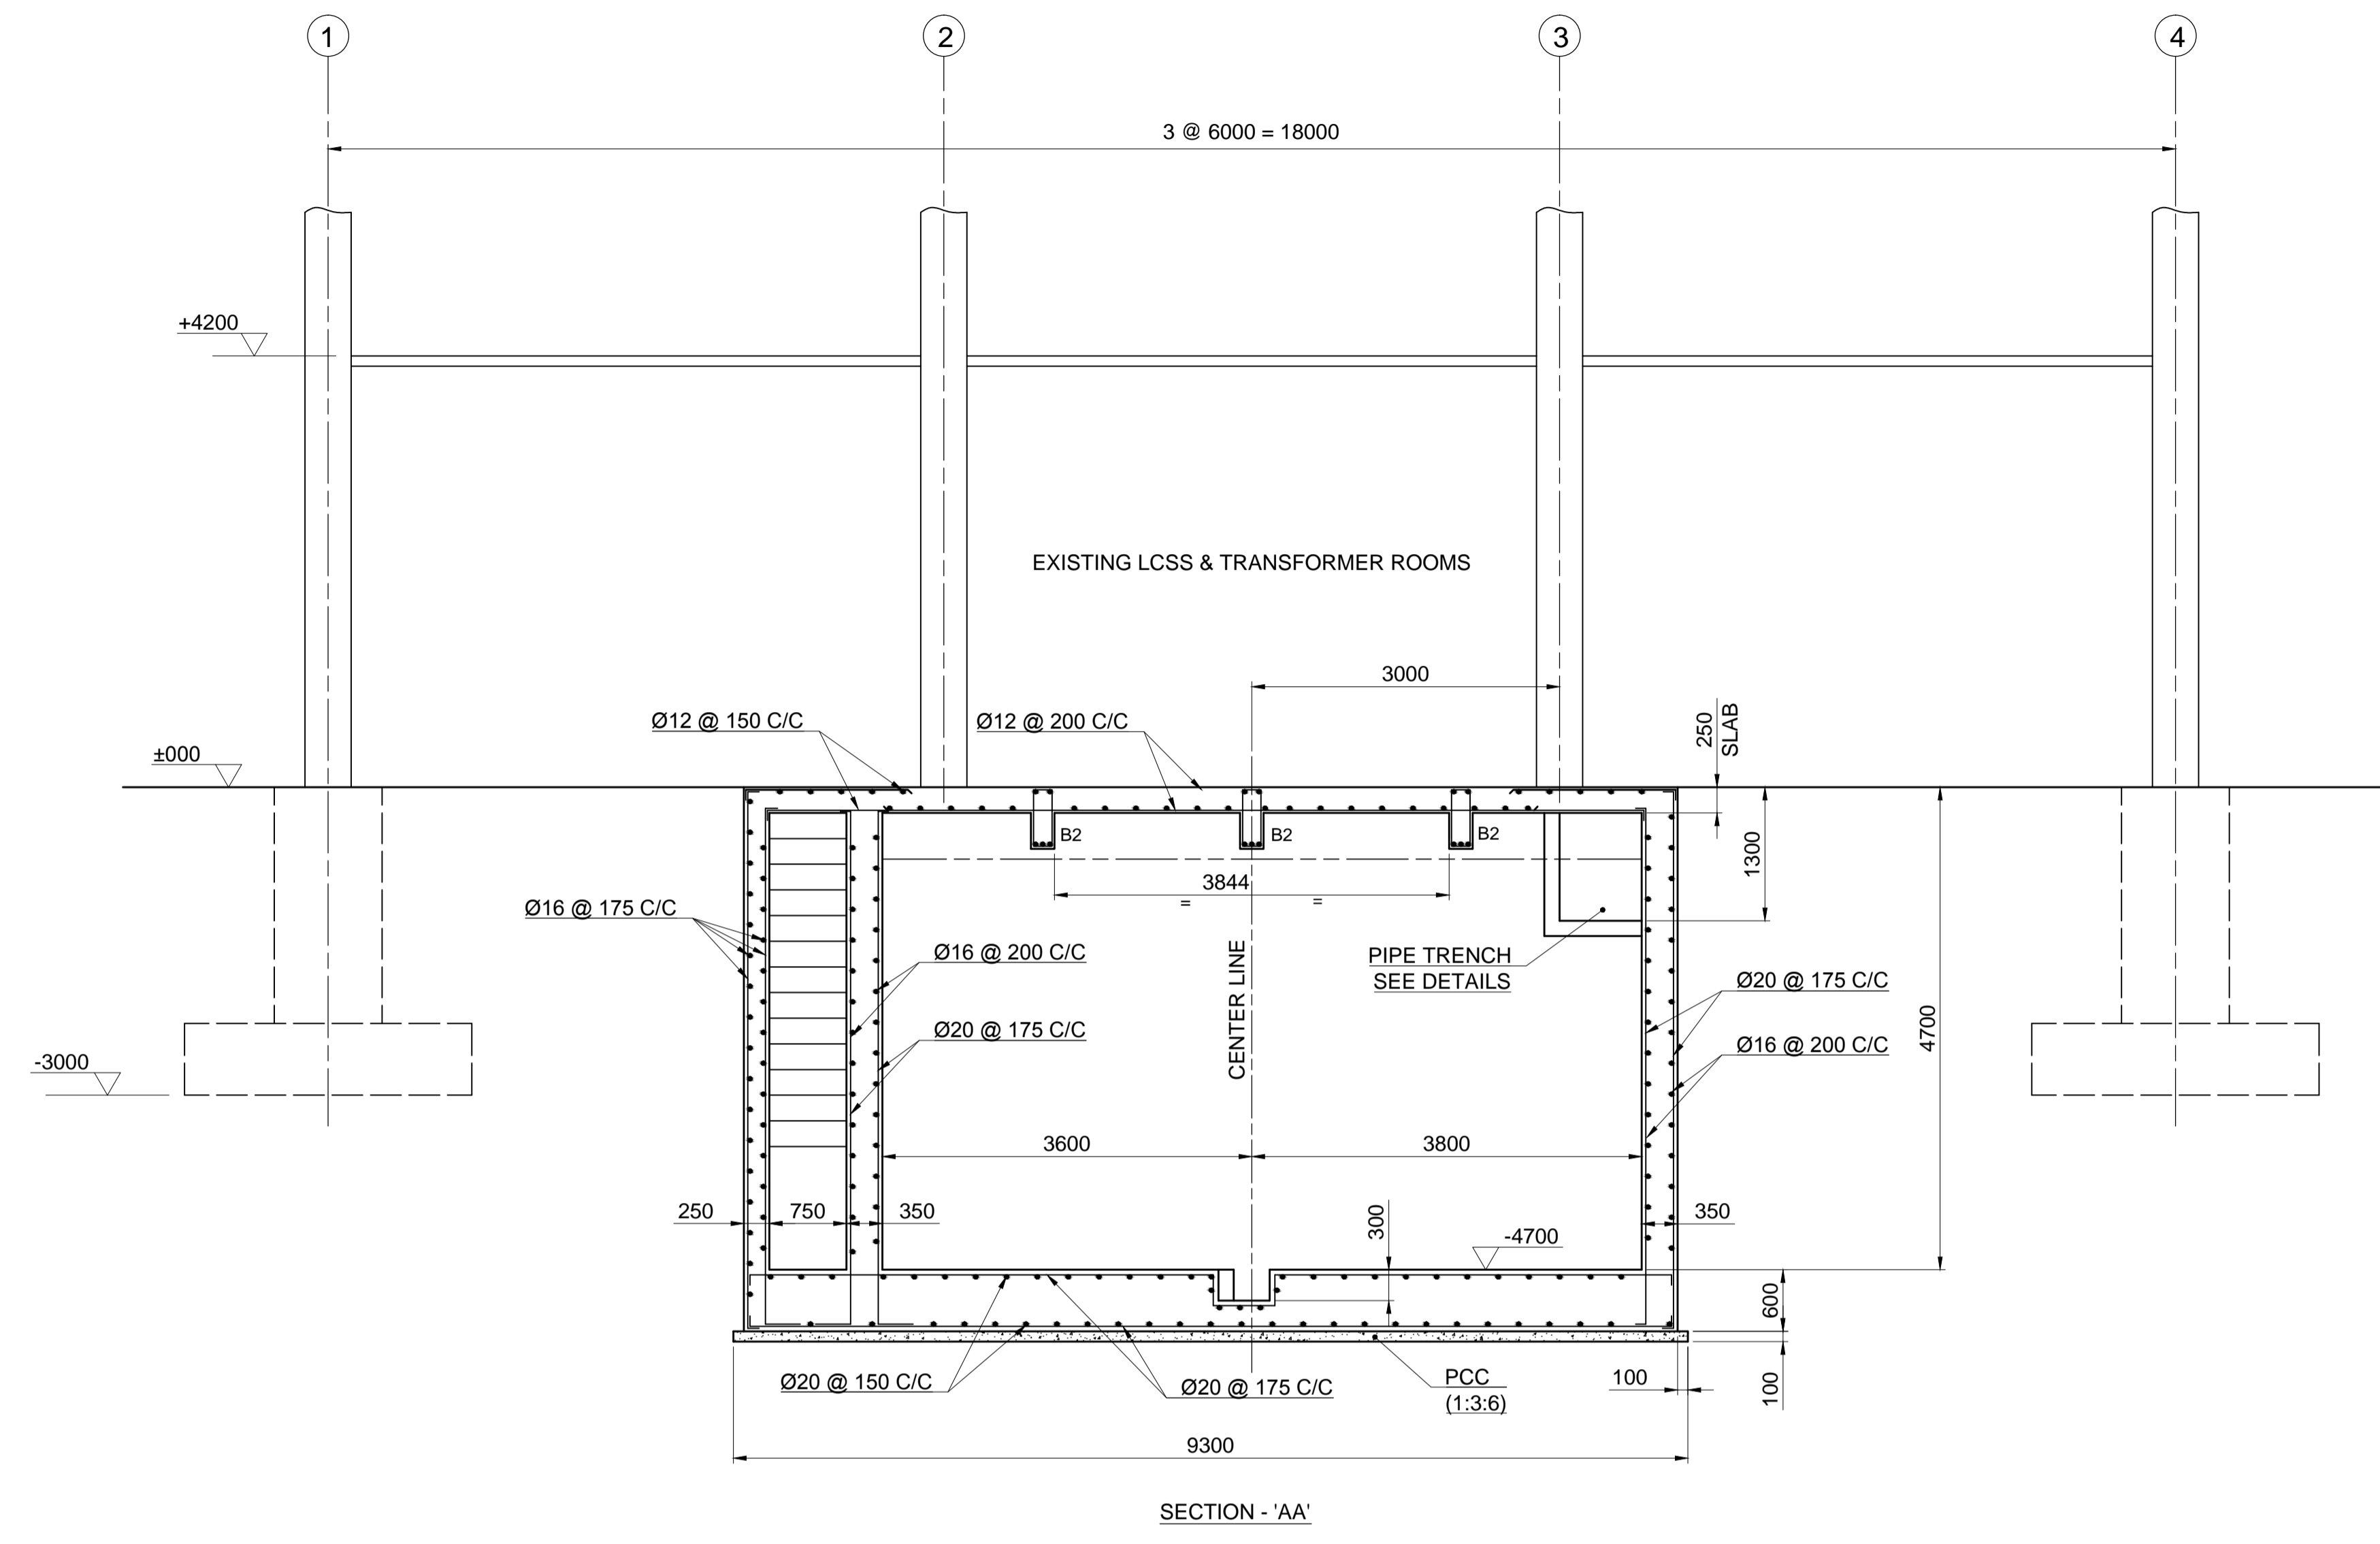





FOR TENDER PURPOSE ONLY

No.	ZONE	DATE	W.O.No.	REMARKS	BY	APPD	DRG. No.	DESCRIPTION
REVISION								
REFERENCE DRAWINGS								

THIS IS THE PROPERTY OF M/s MISHRA DHATU NIGAM LTD. AND SHOULD NOT BE GIVEN OR HANDED OVER OR DIVULGED TO ANY OTHER PERSON WITHOUT THE EXPRESS PERMISSION OF THE COMPANY IN WRITING. THE MATTER GIVEN ON THIS DRAWING IS TO BE TREATED AS STRICTLY CONFIDENTIAL.

- NOTE:  
 1. ALL DIMENSIONS ARE IN mm UNLESS OTHERWISE SPECIFIED.  
 2. REMOVE BURRS & SHARP CORNERS.  
 3. FREE MEASURE TOLERANCE SHOULD BE AS PER MEDIUM IS:2102-1969 UNLESS OTHERWISE SPECIFIED.  
 4. FOLLOW RELEVANT INDIAN STANDARDS FOR MANUFACTURE  
 5. DO NOT SCALE DRAWING.  
 6. ASK IF IN DOUBT.

Sl.No.	DRG. No.	DESCRIPTION	MATERIAL	No. OFF	PER PER	TOTAL	REMARKS
EQPT. : 20T ESR FURNACE (MIDHANI)		DEPT. : MELT SHOP - I		TOTAL		kg	
W.O.No. : 12 - 1 - 133		NAME		DATE			
DESIGNED		DRN		ASP		11/04/14	
CHD/COMP							
APPROVED							
FINISH & IF NOT SHOWN		SURFACE FINISH IN		mm AS PER IS:696 - 1972			
SCALE - 1 : 50, 1 : 10		TITLE		DRG. No.		M04P100 - 01 - 02 - A1	
		REINFORCEMENT DETAILS (FOR 20T ESR FURNACE)		SHEET 2		OF 2	

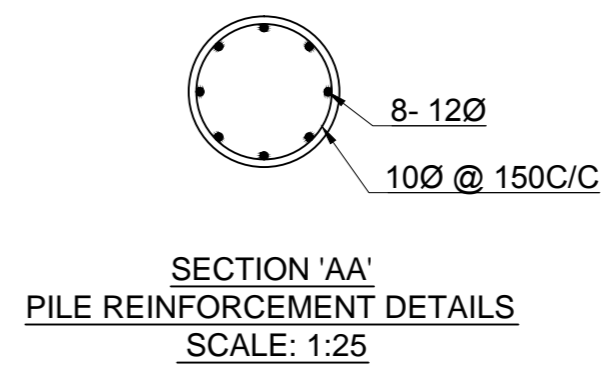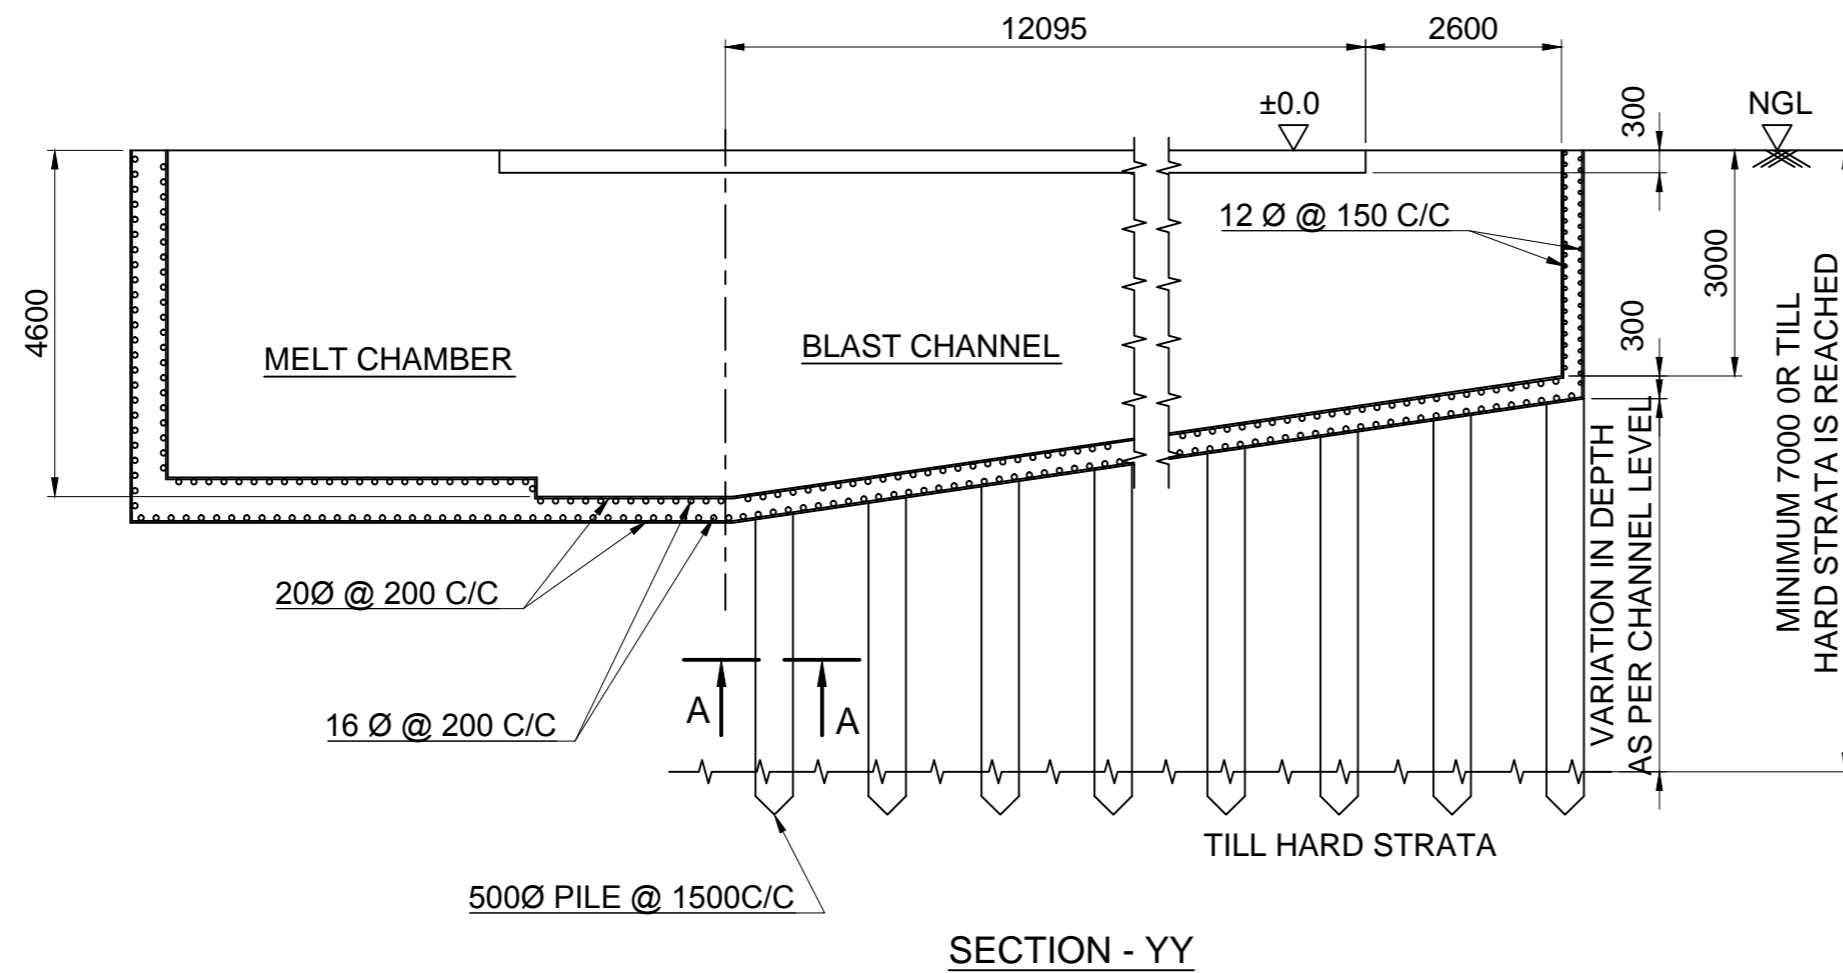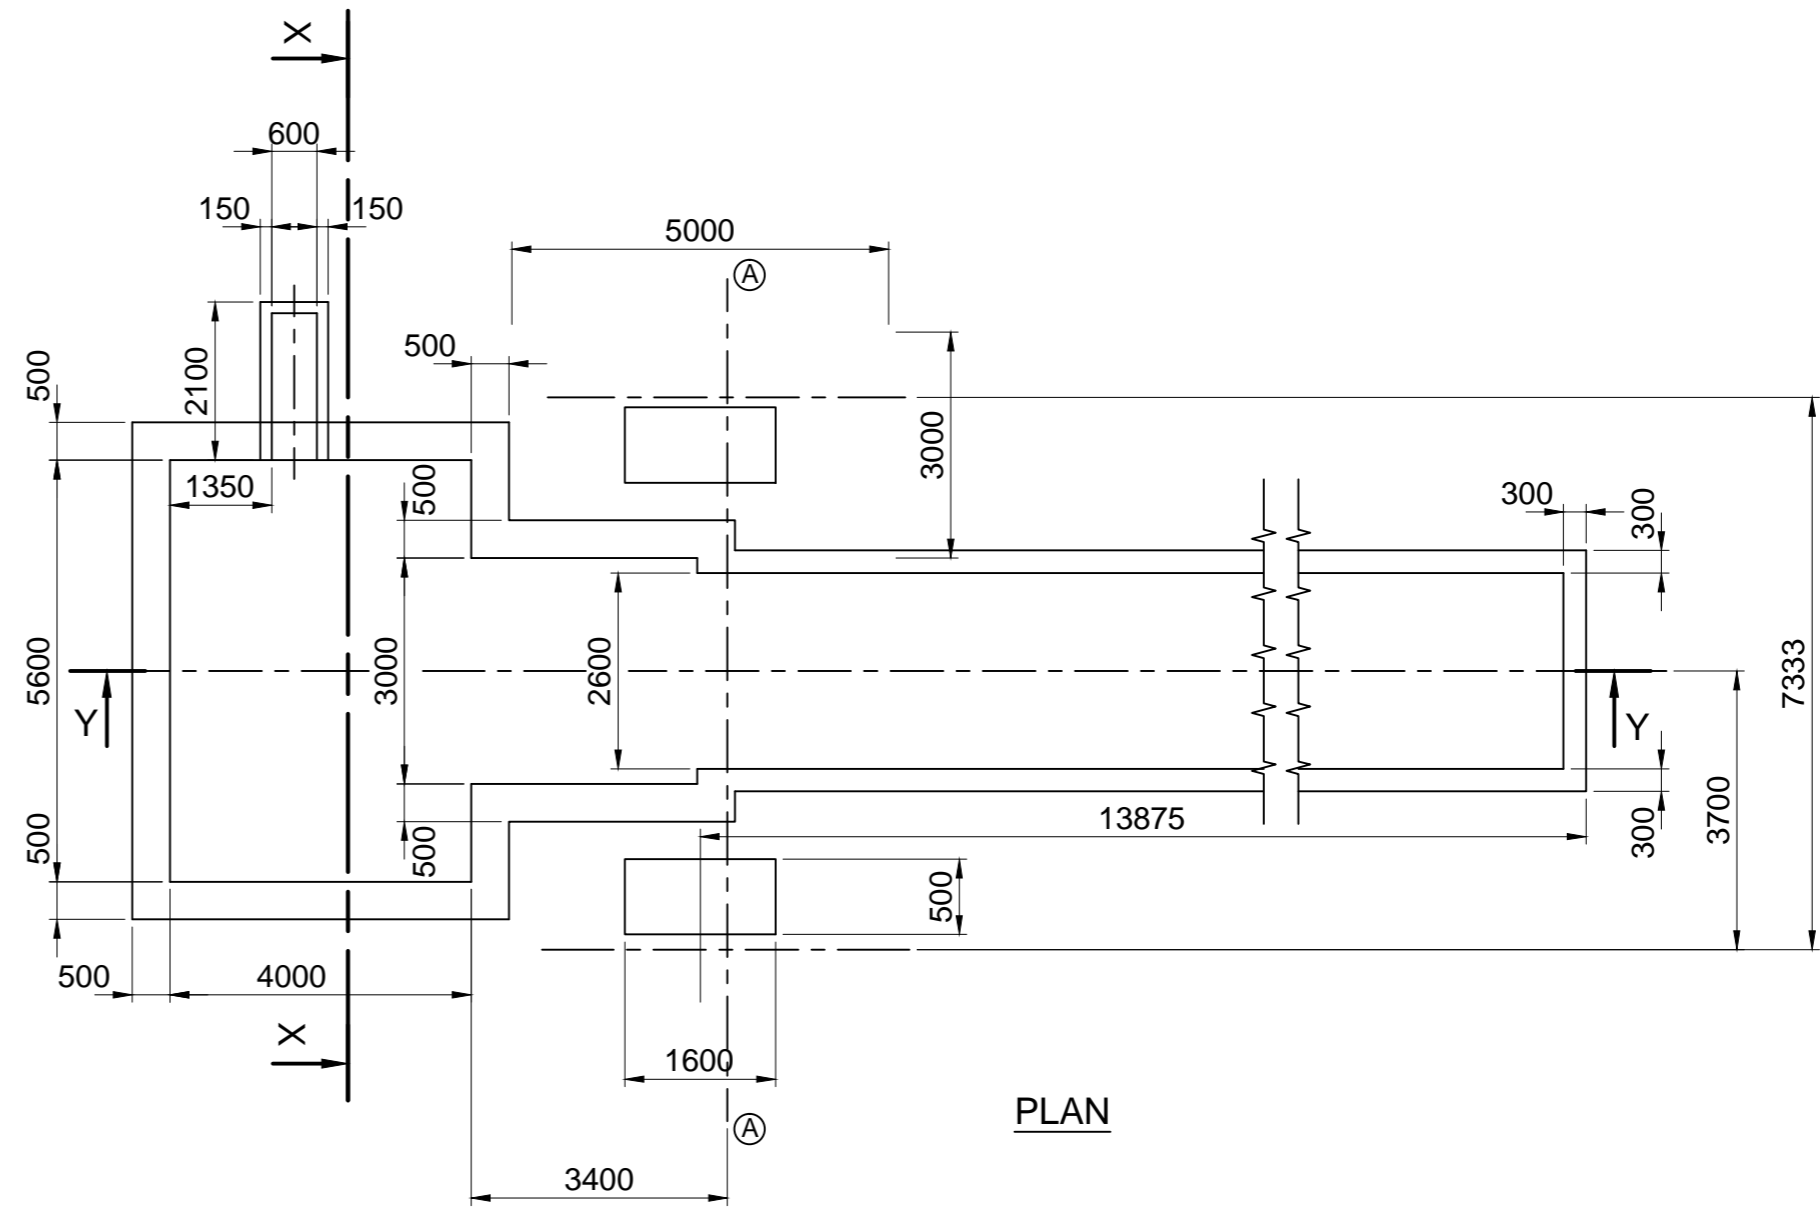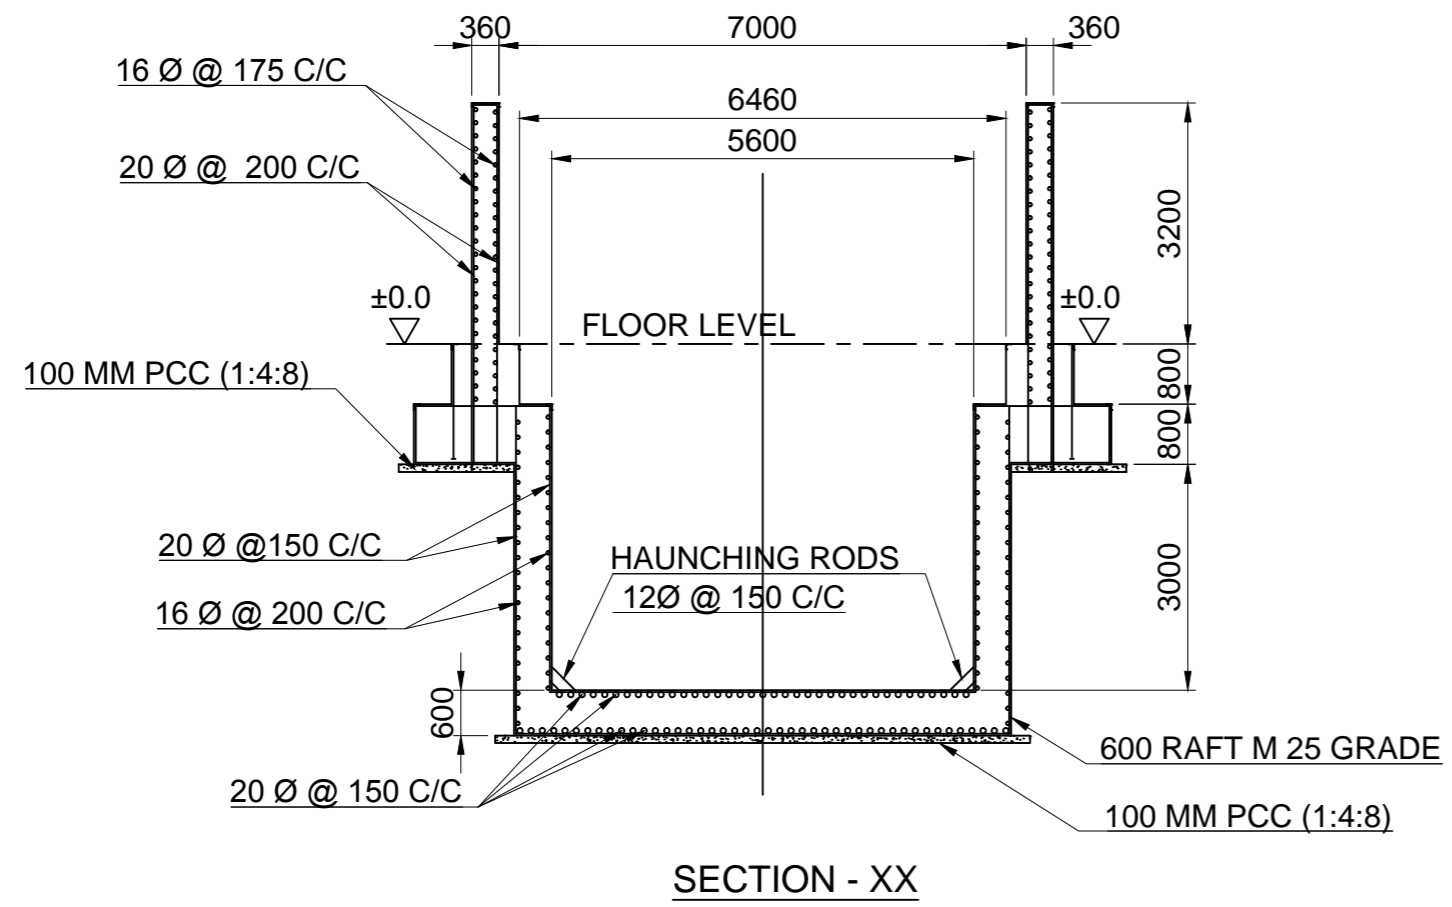


FOR TENDER PURPOSE ONLY

Sl.No.	DRG. No.	DESCRIPTION	MATERIAL	No. OFF	PER PCE.	TOTAL	REMARKS	
EQPT.	10T VAR (MIDHANI)		DEPT.	MELT SHOP-III		TOTAL Wt. kg	--	
W.O.No.	11-1-117							
DESIGNED					<b>Mishra Dhatu Nigam Ltd</b> SUPER ALLOYS PLANT HYDERABAD			
DRAWN	JHR	04-09-14						
CHECKED							SUPERSEDES	
APPROVED							SUPERSEDED BY	
FINISH ∇ IF NOT SHOWN			SURFACE FINISH IN um AS PER IS:696 - 1972					
SCALE	1:100	TITLE	REINFORCEMENT DETAILS OF			DRG. No.		
		10T VAR FOUNDATION			M40P005 - 01 - 02 - A2			
					SHEET 1 OF 1			

THIS DRAWING IS THE PROPERTY OF M/s MISHRA DHATU NIGAM LTD, AND SHOULD NOT BE GIVEN OR HANDED OVER OR DIVULGED TO ANY OTHER PERSON WITHOUT THE EXPRESS PERMISSION OF THE COMPANY IN WRITING. THE MATTER GIVEN ON THIS DRAWING IS TO BE TREATED AS STRICTLY CONFIDENTIAL.

- NOTE:
- ALL DIMENSIONS ARE IN mm .U.O.S.
  - REMOVE BURRS & SHARP CORNERS
  - FREE MEASURE TOLERANCE SHOULD BE AS PER MEDIUM IS:2102 - 1969 U.O.S.
  - FOLLOW RELEVANT INDIAN STANDARDS FOR MANUFACTURE
  - DO NOT SCALE DRAWING.
  - ASK IF IN DOUBT.

No.	DATE	W.O.No.	REMARKS	BY	APPD	REF. DRG. No.
			REVISION			

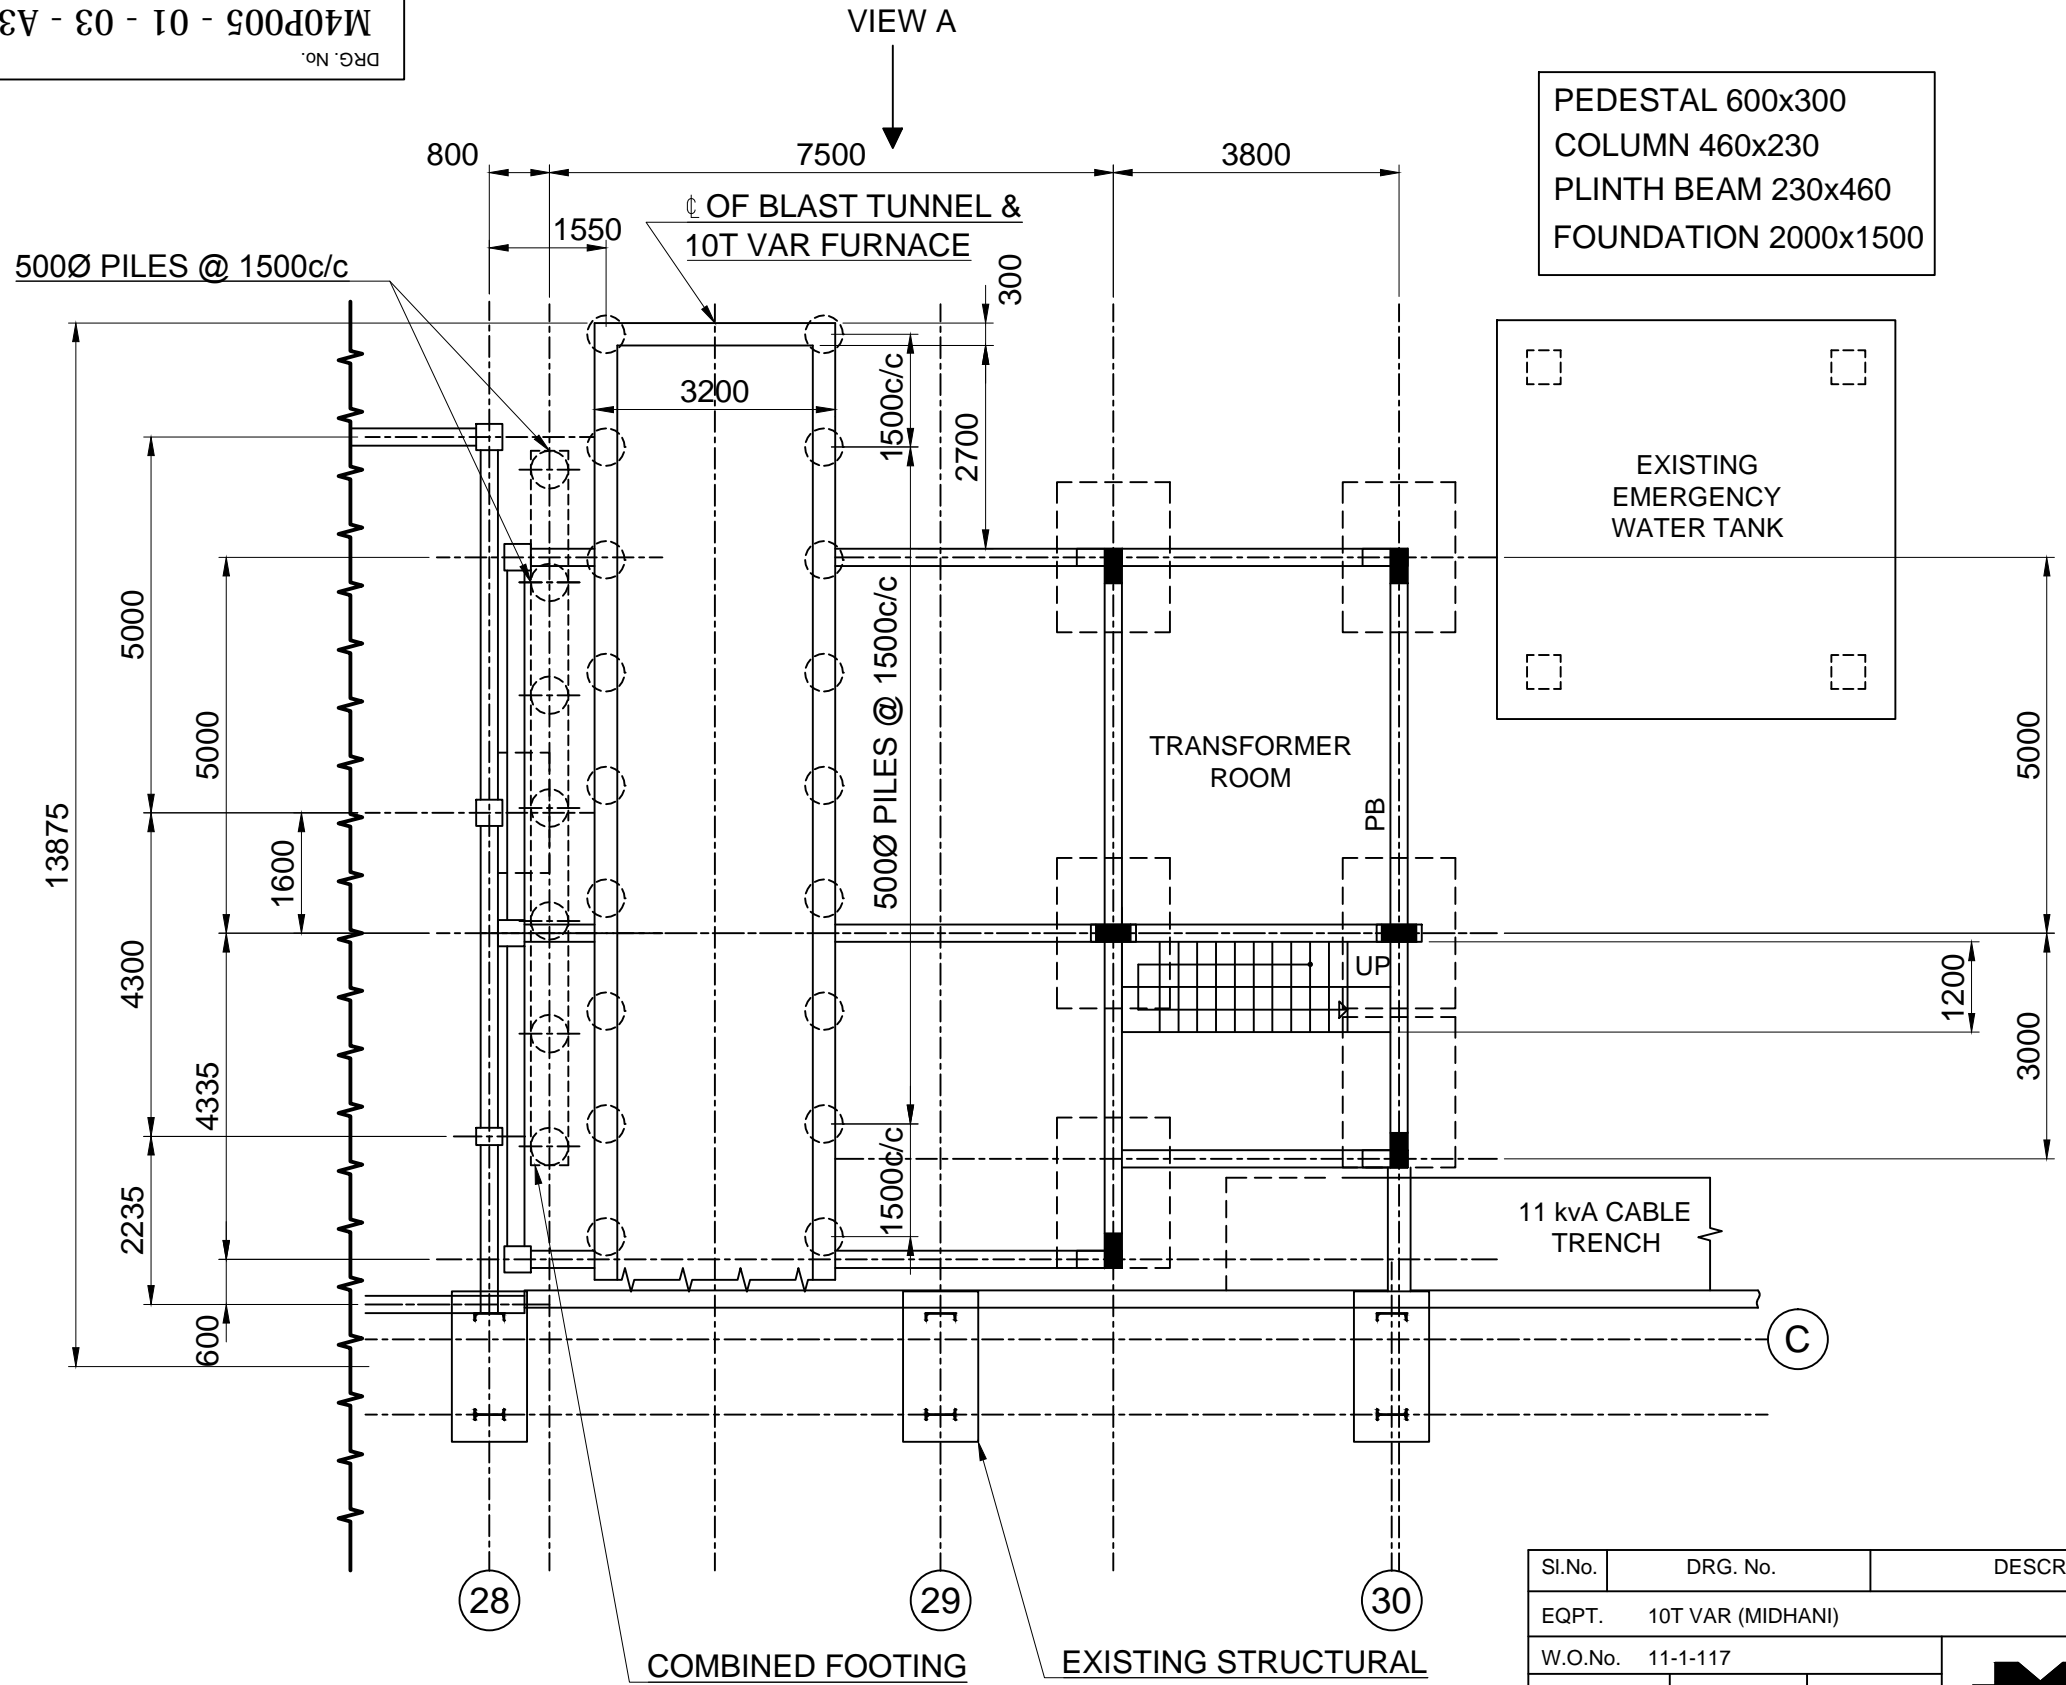

PEDESTAL 600x300  
COLUMN 460x230  
PLINTH BEAM 230x460  
FOUNDATION 2000x1500

EXISTING  
EMERGENCY  
WATER TANK

TRANSFORMER  
ROOM

11 kvA CABLE  
TRENCH

FOR TENDER PURPOSE ONLY

Sl.No.	DRG. No.	DESCRIPTION	MATERIAL	No. OFF	PER PCE.	TOTAL	REMARKS	
					WEIGHT kg.			
EQPT.	10T VAR (MIDHANI)		DEPT.	MELT SHOP-III		TOTAL Wt. kg	--	
W.O.No.	11-1-117		<b>Mishra Dhatu Nigam Ltd</b> SUPER ALLOYS PLANT HYDERABAD					
DESIGNED		NAME						DATE
DRAWN	JHR	04-09-14						
CHECKED								
APPROVED							SUPERSEDES	
FINISH ∇ IF NOT SHOWN					SURFACE FINISH IN um AS PER IS:696 - 1972			SUPERSEDED BY

- NOTE:
- ALL DIMENSIONS ARE IN mm .U.O.S.
  - REMOVE BURRS & SHARP CORNERS
  - FREE MEASURE TOLERANCE SHOULD BE AS PER MEDIUM IS:2102 - 1969 U.O.S.
  - FOLLOW RELEVANT INDIAN STANDARDS FOR MANUFACTURE
  - DO NOT SCALE DRAWING.
  - ASK, IF IN DOUBT.

No.	DATE	W.O.No.	REMARKS	BY	APPD	REF. DRG. No.
REVISION						

SCALE 1:100

TITLE **10T VAR TRANSFORMER AND RECTIFIER ROOMS**

DRG. No. **M40P005 - 01 - 03 - A3**

SHEET 1 OF 2

THIS DRAWING IS THE PROPERTY OF M/s MISHRA DHATU NIGAM LTD, AND SHOULD NOT BE GIVEN OR HANDED OVER OR DIVULGED TO ANY OTHER PERSON WITHOUT THE EXPRESS PERMISSION OF THE COMPANY IN WRITING. THE MATTER GIVEN ON THIS DRAWING IS TO BE TREATED AS STRICTLY CONFIDENTIAL.