



SECTION G-G
Scale 1:100

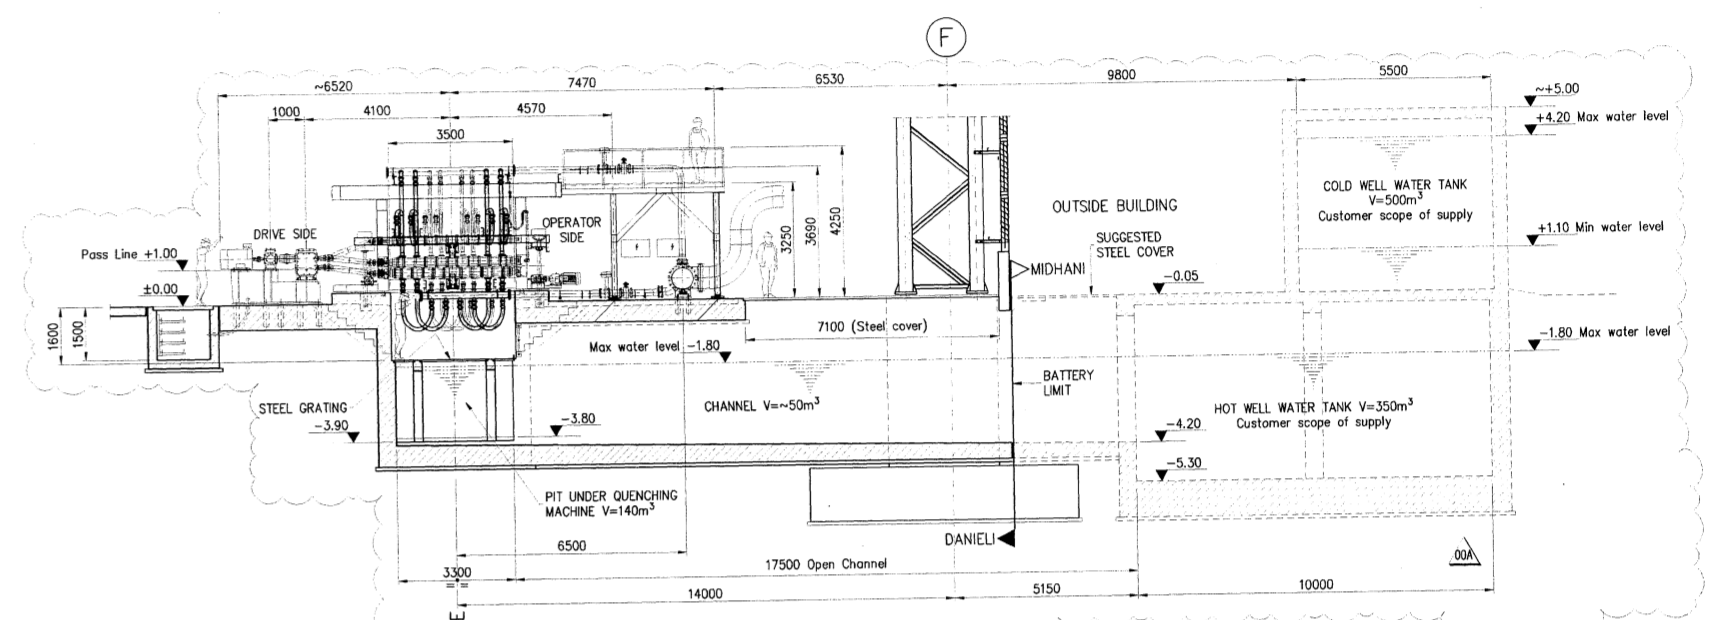

SECTION N-N
Scale 1:100

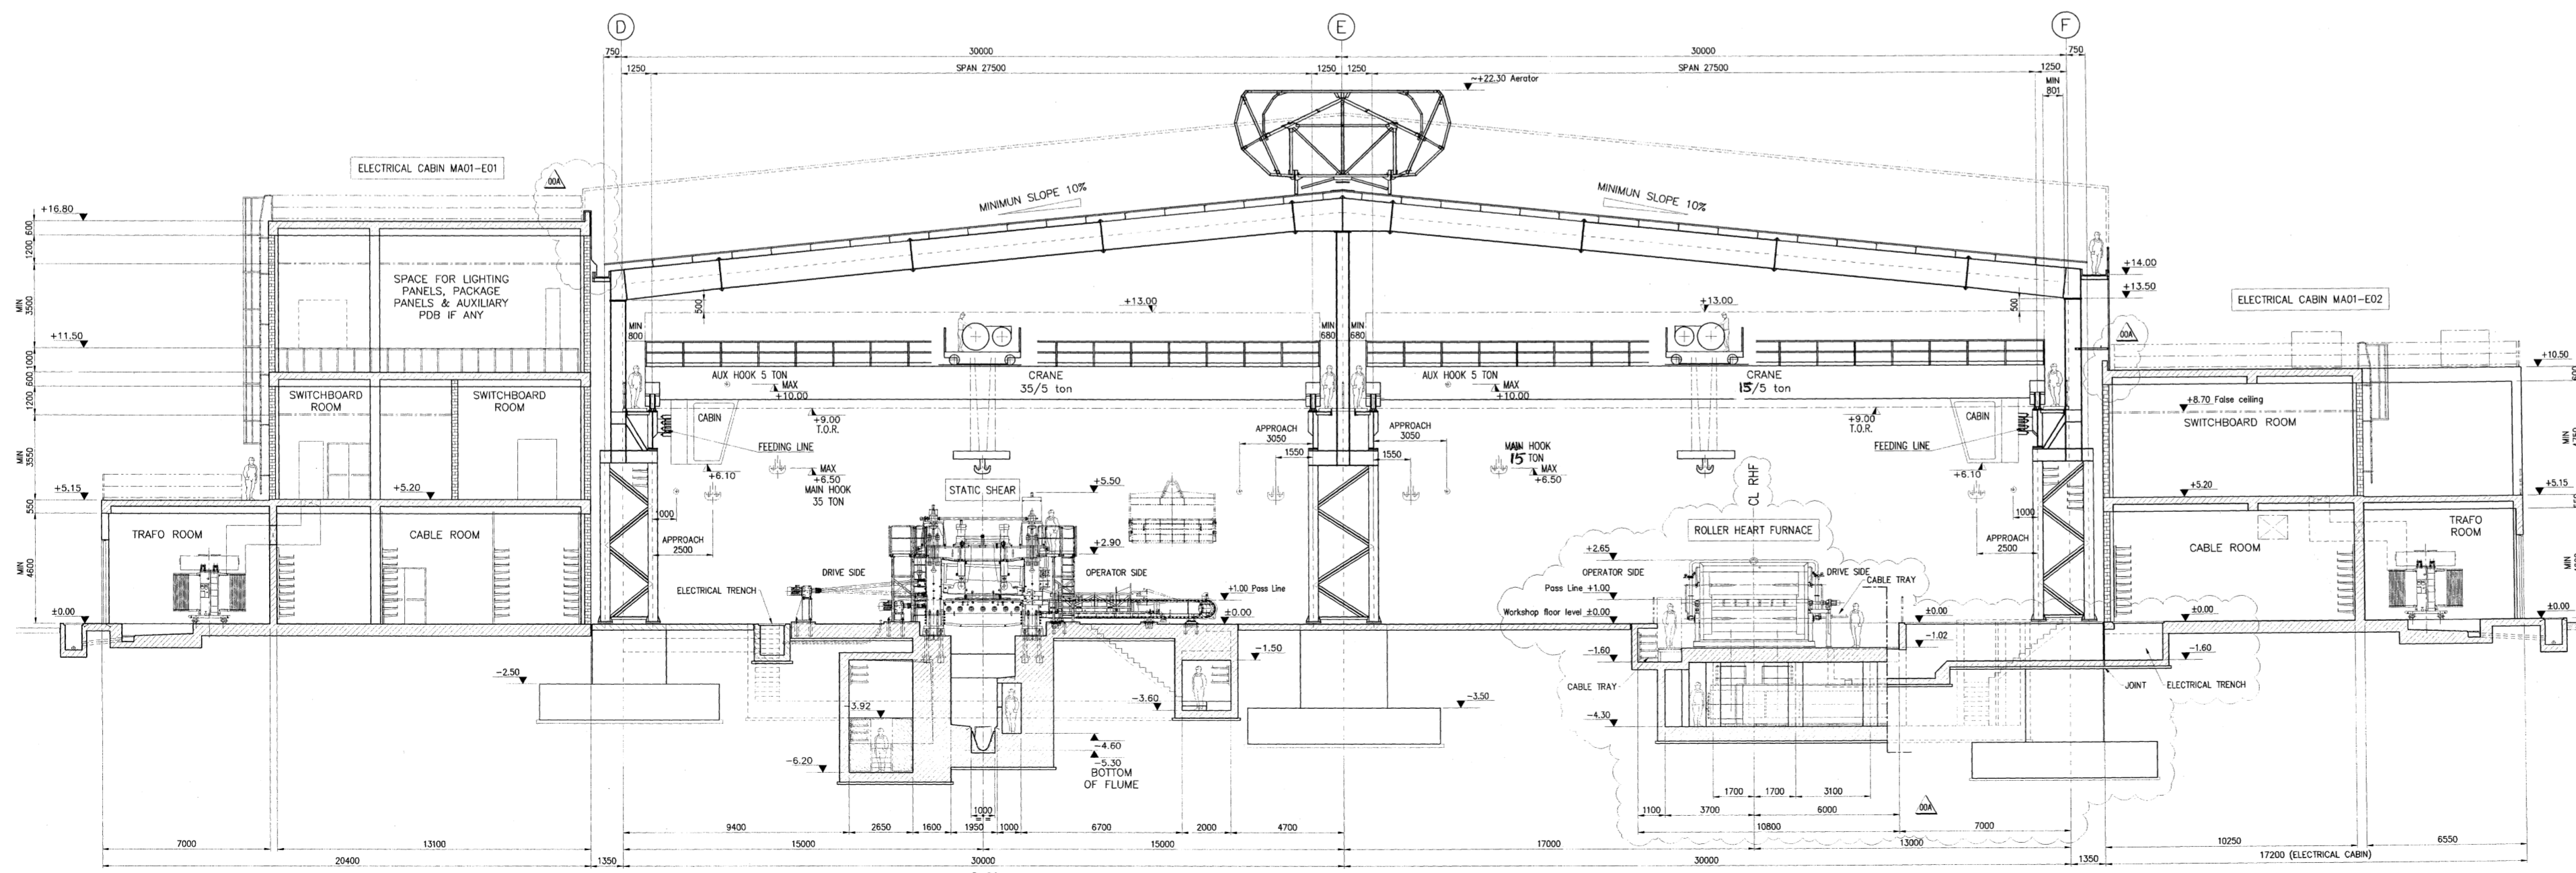

SECTION F-F
Scale 1:100

REFERENCE DRAWINGS:

No.	Date	Description	Author	Checked	Approved
00A	11 Aug 2017	MODIFIED FOR NEGATO			
00	17 Jul 2017	ISSUED FOR APPROVAL			

WIDE PLATE MILL

Client: **DANIELI** PLANT ENGINEERING

Address: ANDHRA PRADESH NIGAM LTD
P.O. Knowledge Park
Hyderabad - 500 058, India

Country: INDIA

Project Name: WPOFBN01

Scale: 1:100

Sheet No: A01.1

Revision: 001

WPOFBN-MA01-G0100-ADO06 00A